




No.	Date	Revision / Issued	Drawn	Checked
1	2011/09/02	client review - 1	ATH	SM
2	2011/09/04	client review - 2	ATH	SM
3	2011/09/09	client review - 3	ATH	SM
4	2011/11/08	client review - 4	ATH	SM
5	2011/11/25	client review - 5	ATH	SM
6	2012/01/10	Change to plot 1	ATH	SM
7	2012/01/23	Change to Key	ATH	SM

MAKOW ASSOCIATES
ARCHITECT INC.

3 Bloor Street East, Suite 201
Toronto, Ontario M4W 1A4
TEL: (416) 944-3510 FAX: (416) 944-3512
www.makowarchitects.com

Contractor must verify all dimensions and be responsible for same regarding any discrepancies to architect before commencement of work. The architect's responsibility of service and shall remain the property of the architect. The copyright of this drawing is reserved. Do not scale drawing.

This drawing shall not be used for construction unless signed by the architect.

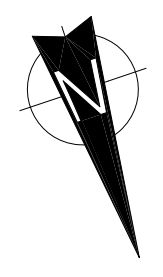


Project
CONDOMINIUM DEVELOPMENT
2167 Gordon Drive
Mississauga, ON

Project No.	Aug 11	Drawn	Checked
Rev. Date	Aug 11	ATH	S.P.M.
Rev. No.	1	Site Plan	
Scale	1/300 @ 610 x 914mm	Project Number	


Site Plan

A-1

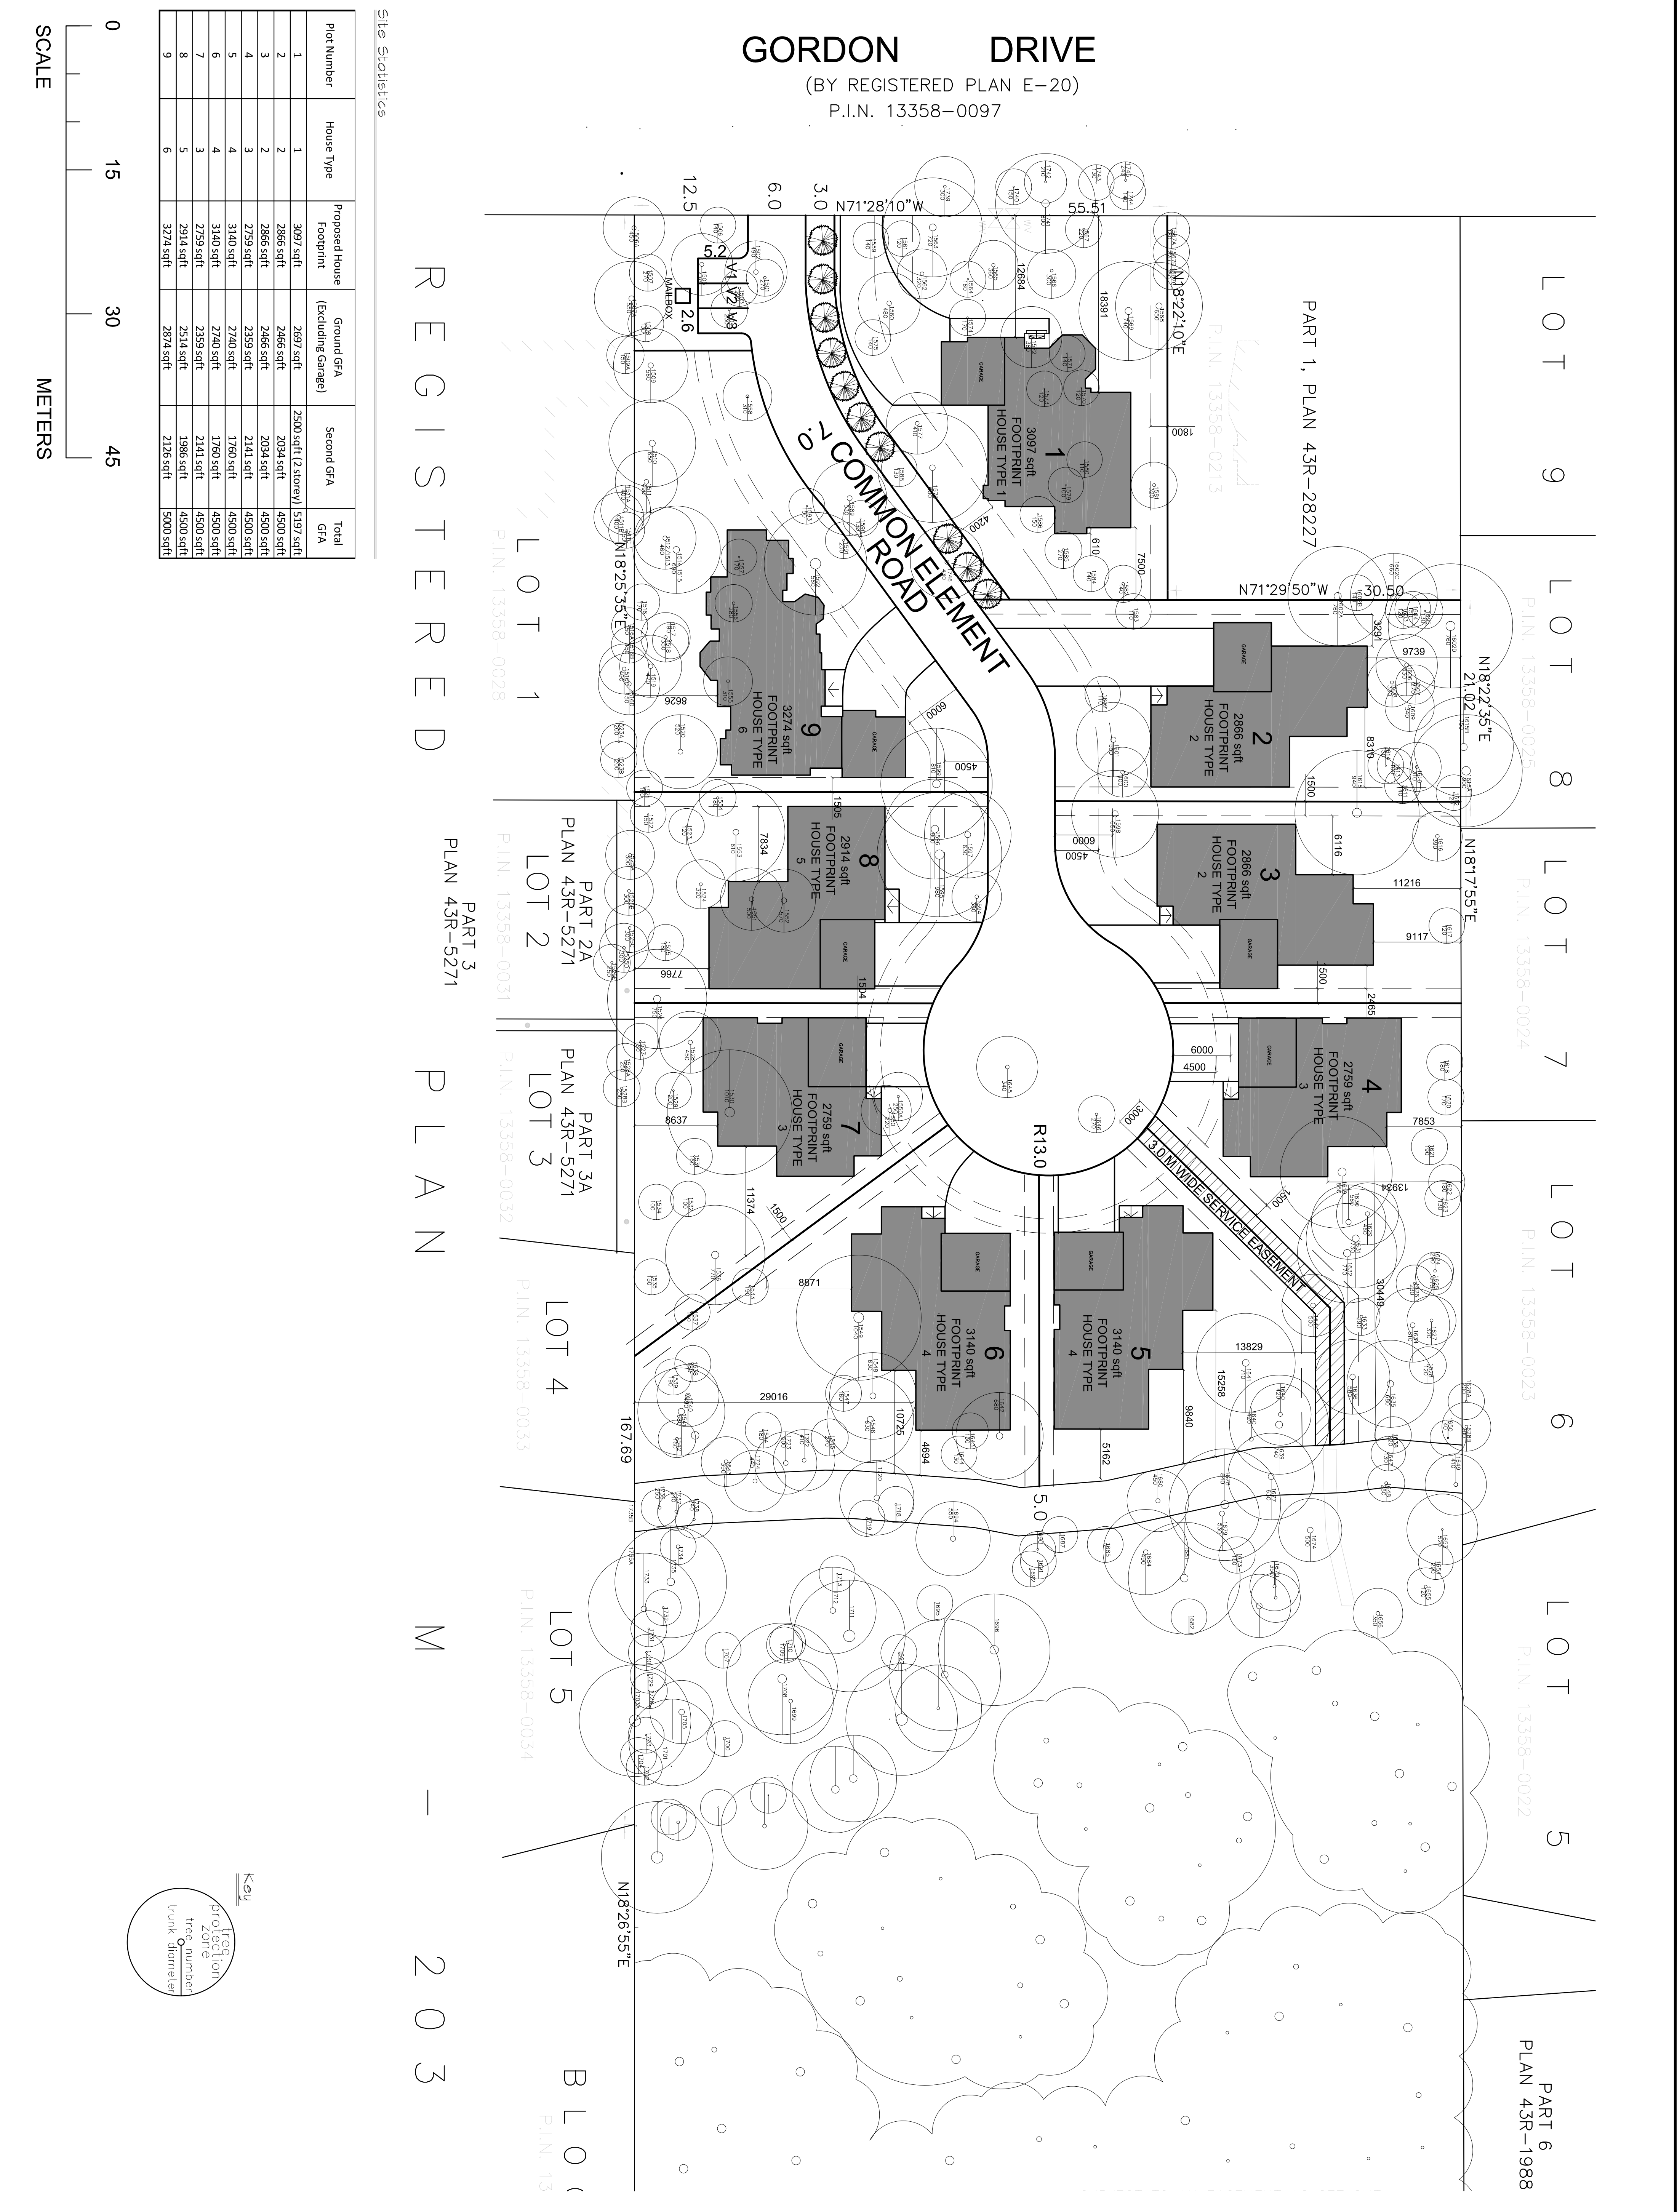

Site Statistics

Plot Number	House Type	Proposed House Footprint	Ground GFA (Excluding Garage)	Second GFA	Total GFA
1	1	3097 sqft	2897 sqft	2900 sqft (2 storey)	5197 sqft
2	2	2866 sqft	2466 sqft	2034 sqft	4500 sqft
3	2	2866 sqft	2466 sqft	2034 sqft	4500 sqft
4	3	2759 sqft	2359 sqft	2141 sqft	4500 sqft
5	4	3140 sqft	2740 sqft	1760 sqft	4500 sqft
6	4	3140 sqft	2740 sqft	1760 sqft	4500 sqft
7	3	2759 sqft	2359 sqft	2141 sqft	4500 sqft
8	5	2914 sqft	1986 sqft	2514 sqft	4500 sqft
9	6	3274 sqft	2874 sqft	2126 sqft	5000 sqft

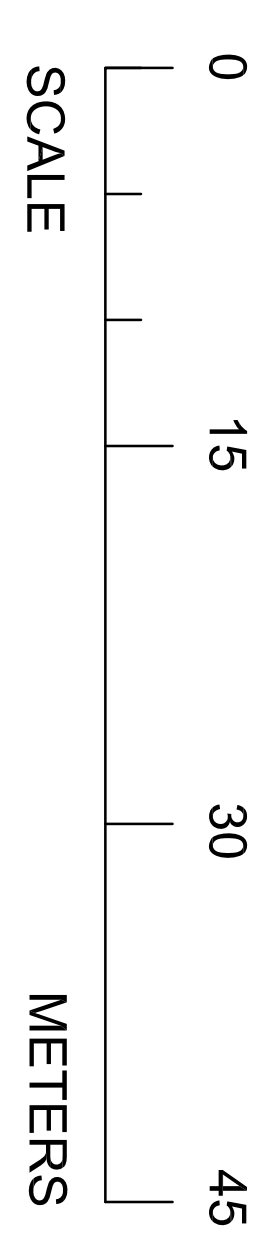

REGISTERED PLAN 43R-5271

Site Statistics